
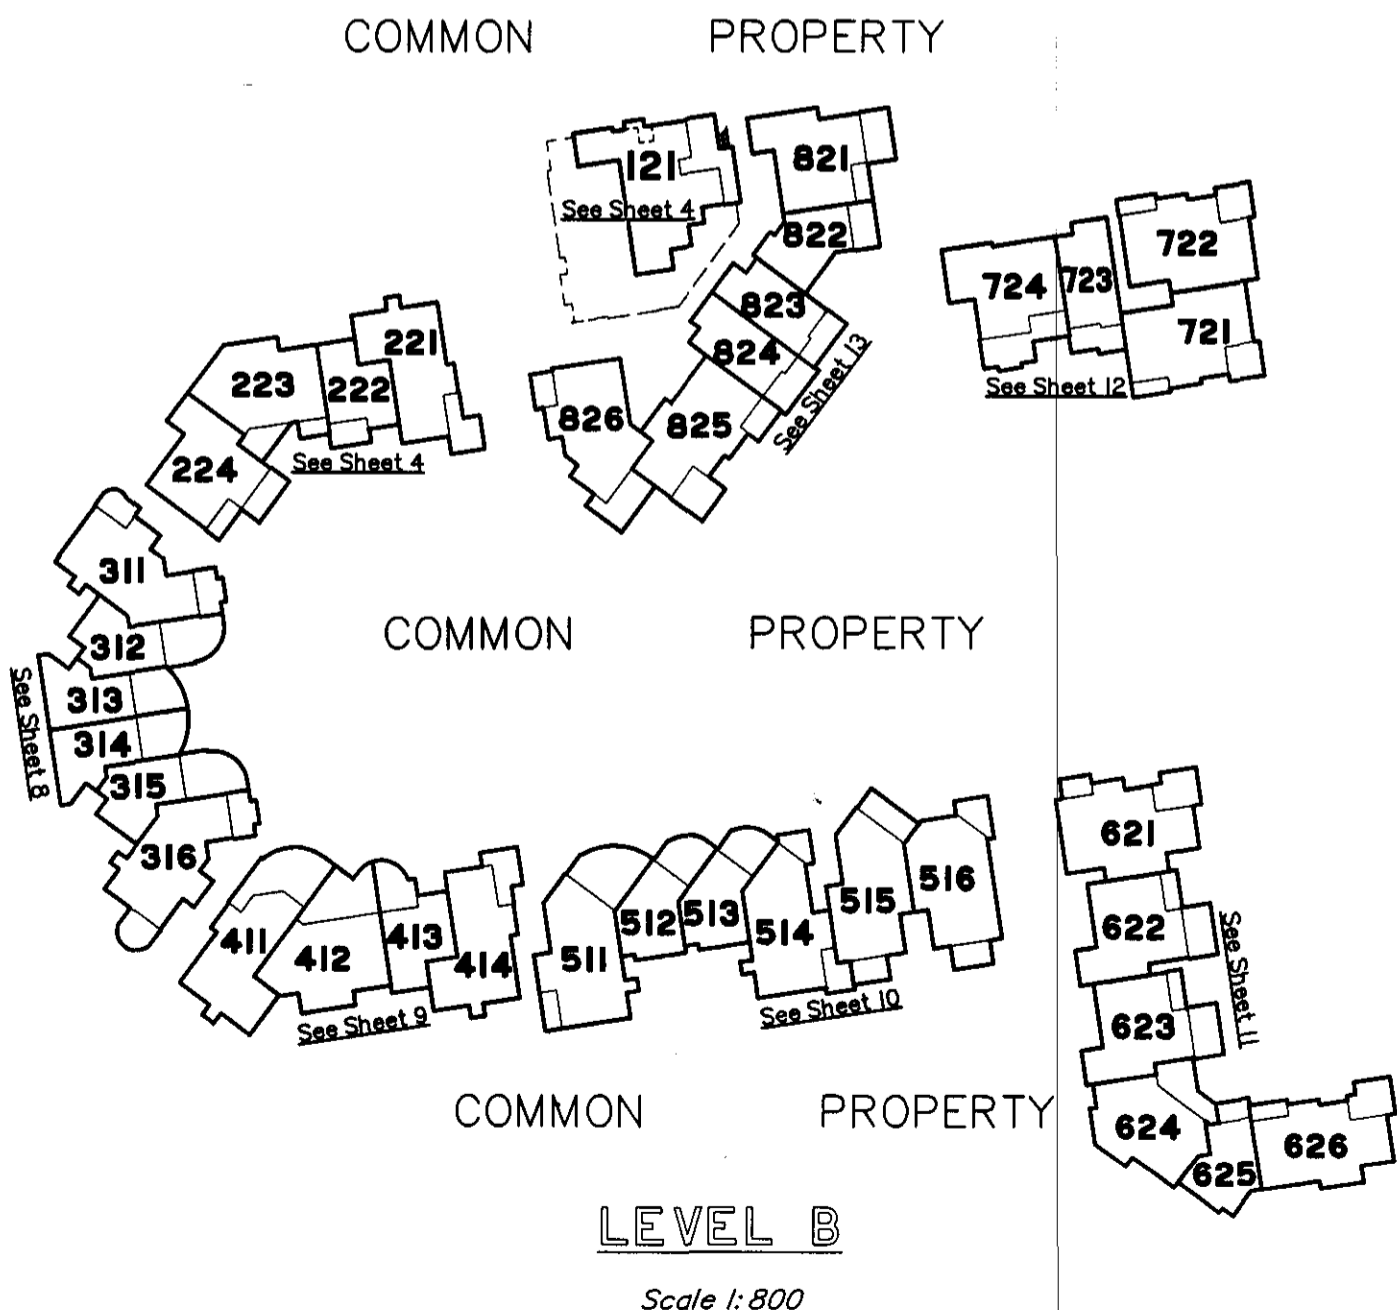



COMMON PROPERTY
Premium Property Specialists (Grant Freeman 07 4055 3278, 0417 159 357, Intl +617 4055 3278, +614 1715 9357)

<http://pps.estate/389>

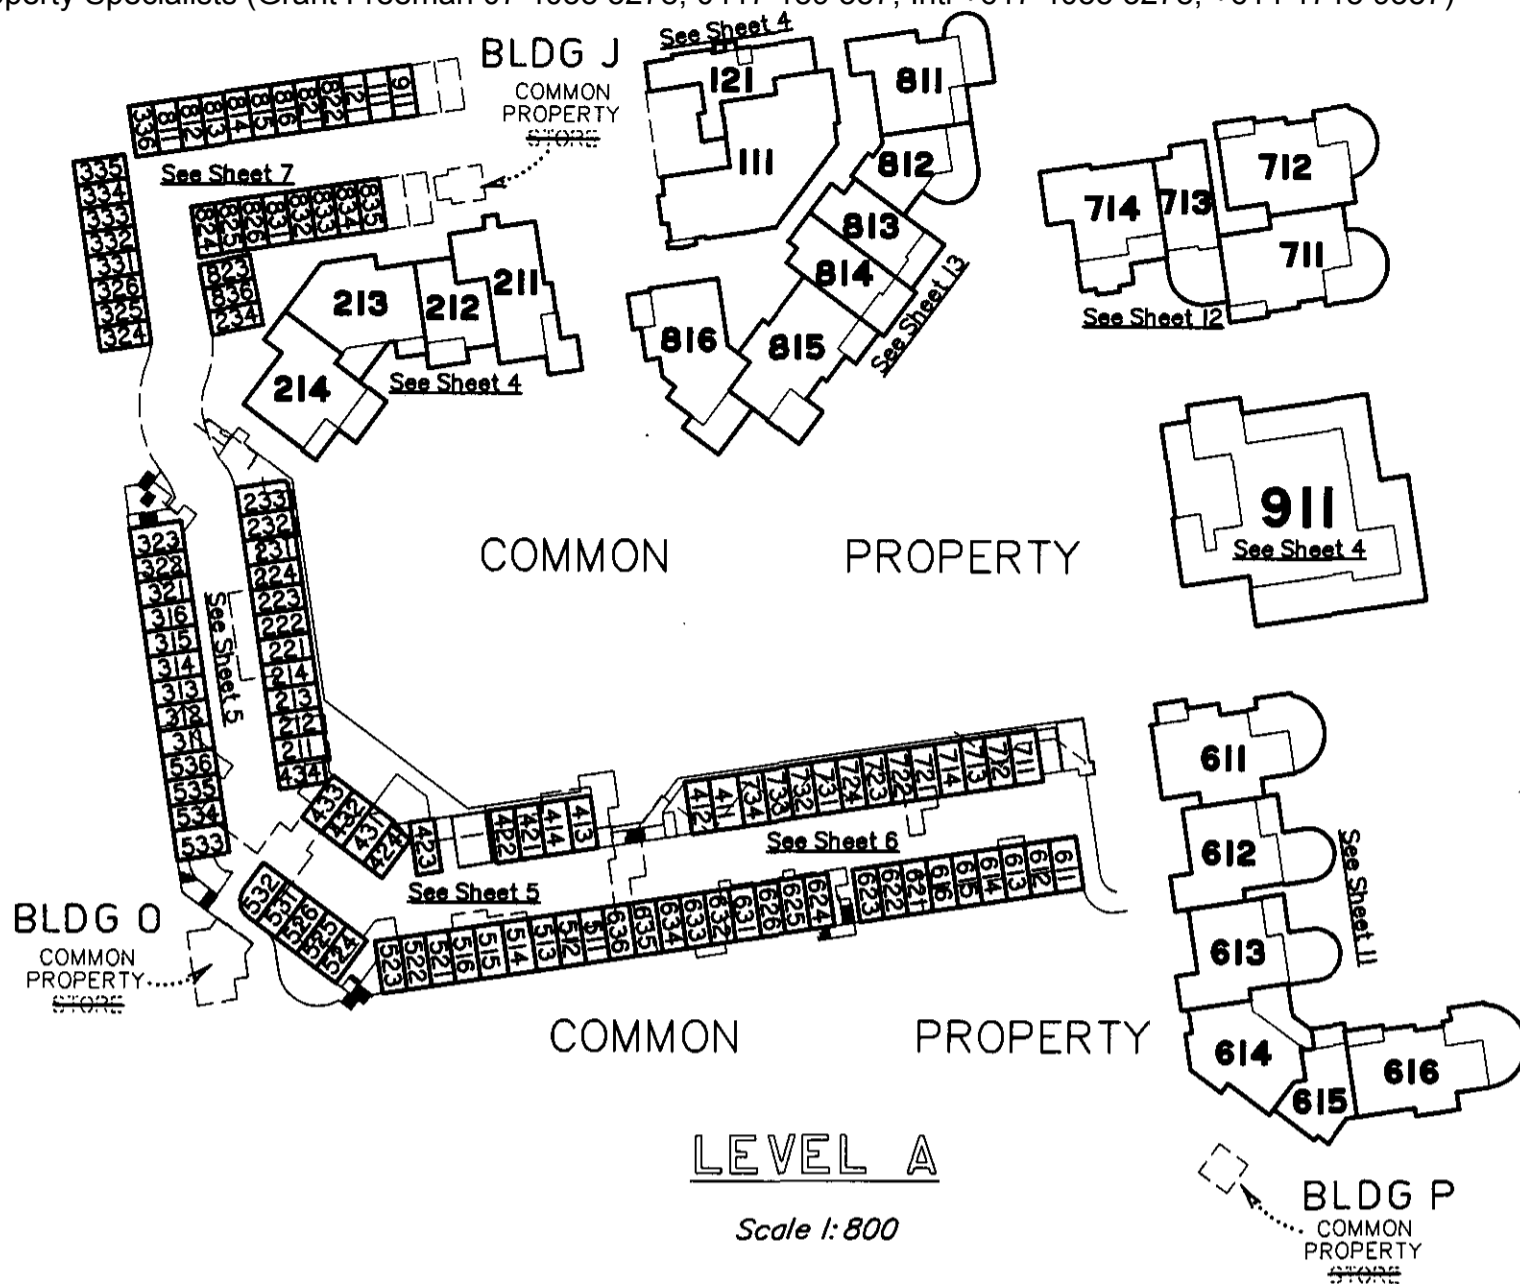

1 <http://premiumpropertyspecialists.com.au>

Scale 1:800 - Lengths are in Metres.

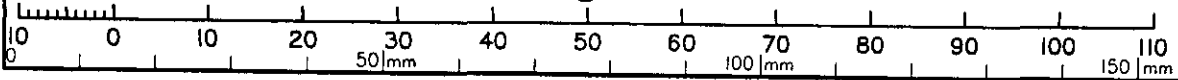


State copyright reserved.

Insert Plan Number **SP146401**

Premium Property Specialists (Grant Freeman 07 4055 3278, 0417 159 357, Intl +617 4055 3278, +614 1715 9357)

http://pps.estate/389

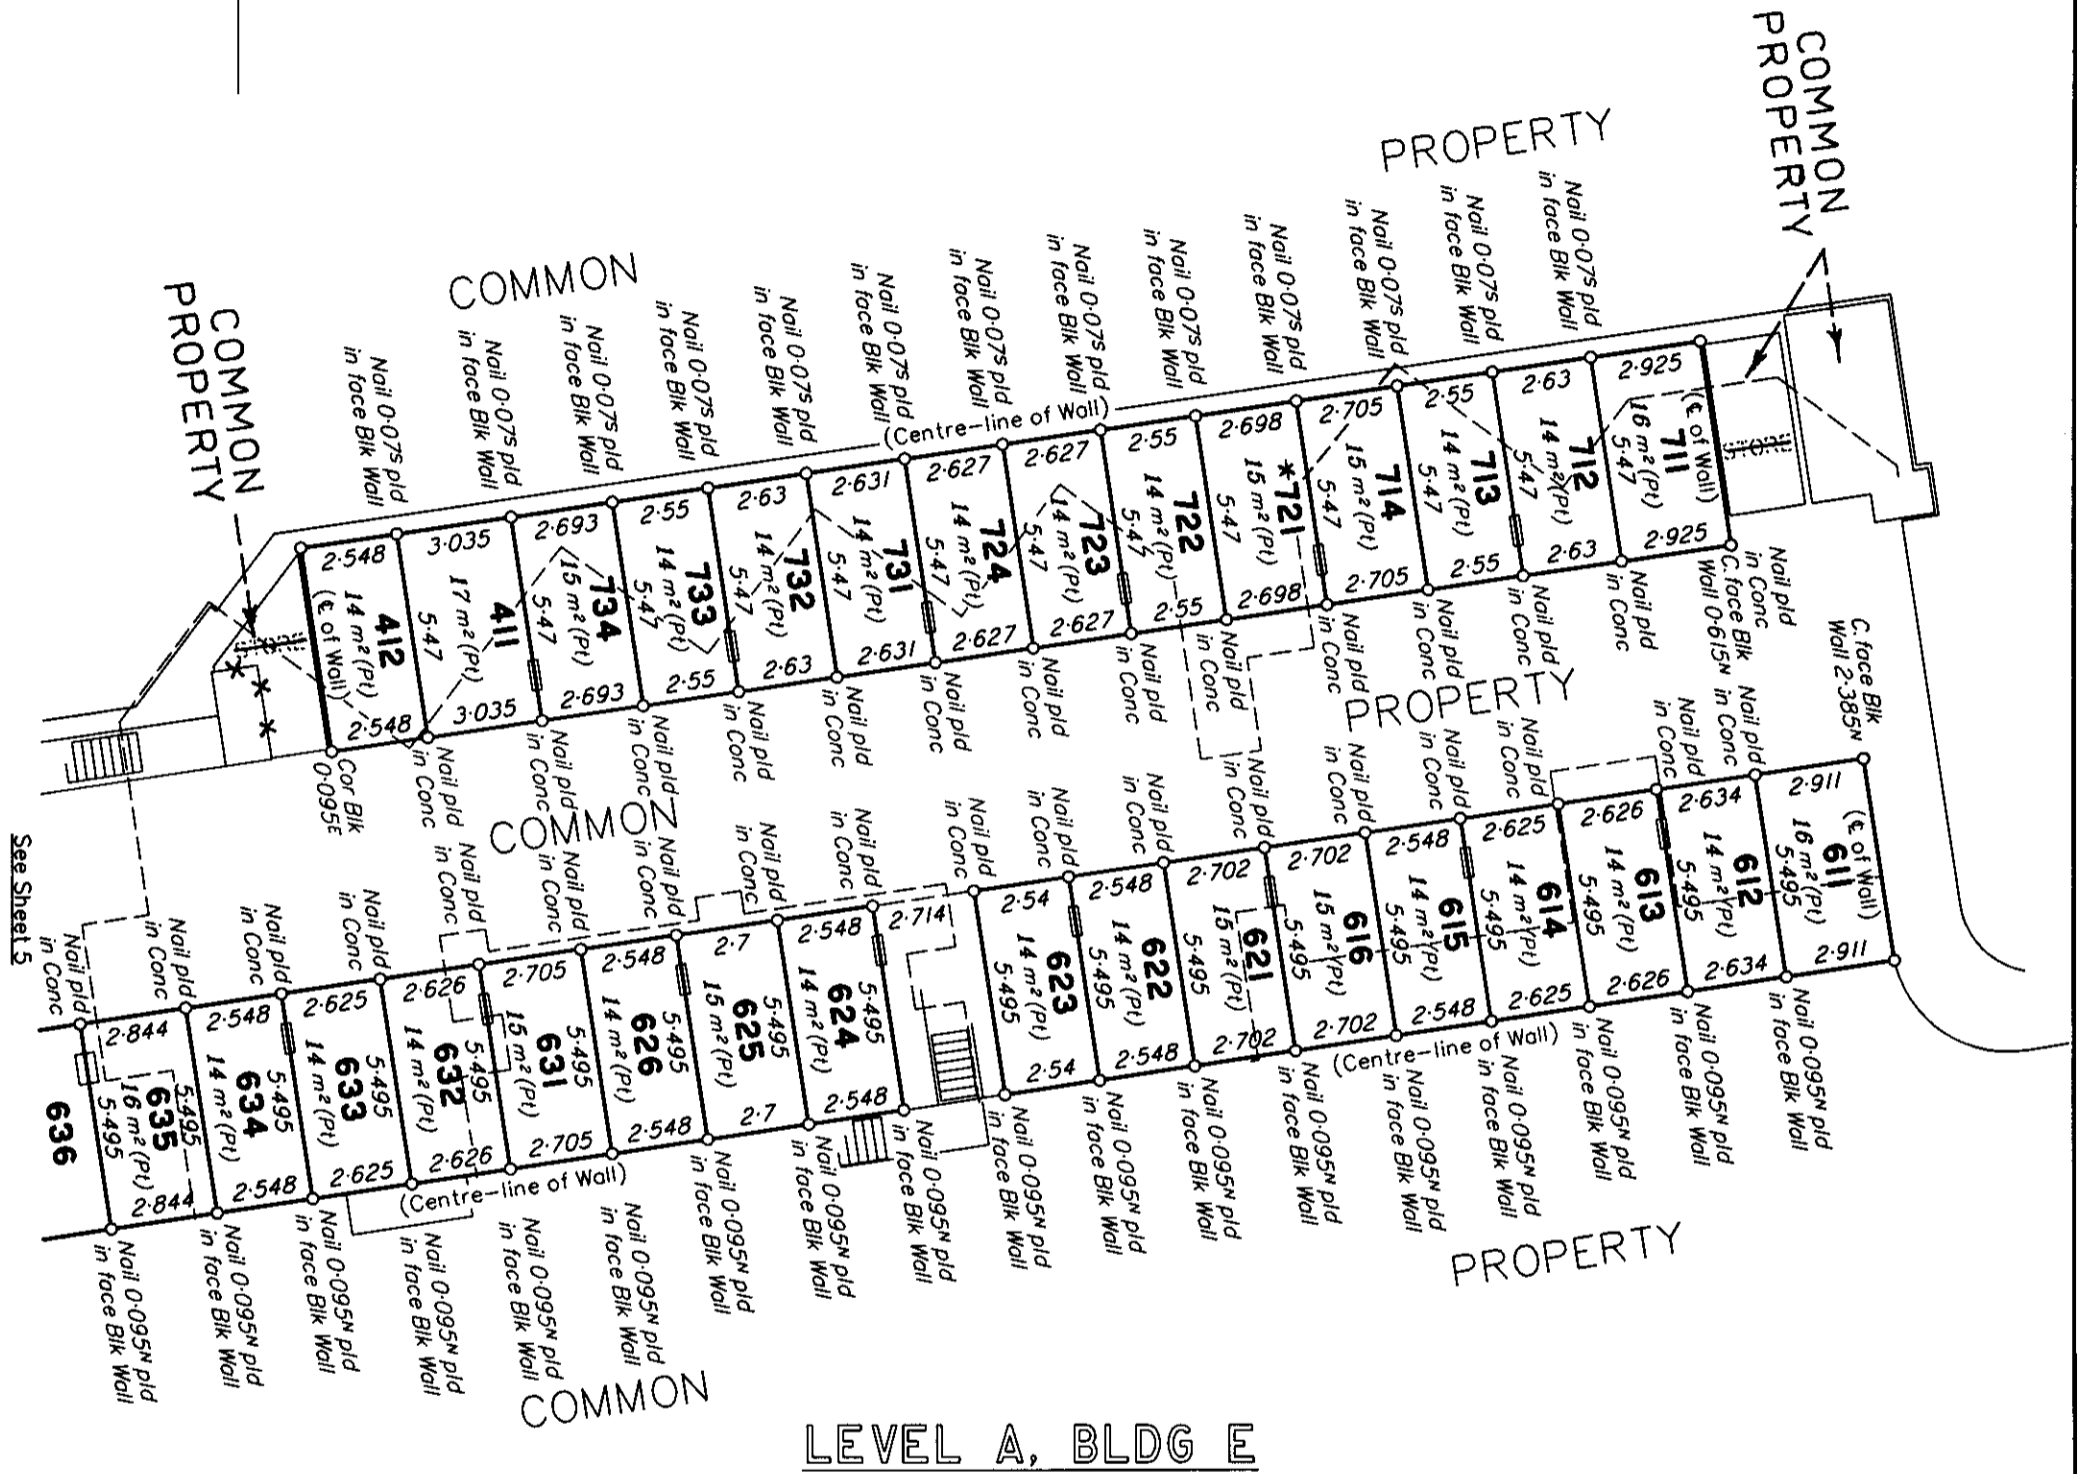

LEVEL A, BLDG E


Scale 1:200

--- Denotes level above

Scale 1:200 - Lengths are in Metres

http://premiumpropertyspecialists.com.au

State copyright reserved.

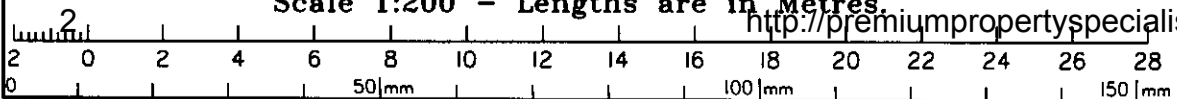

Insert Plan Number **SP146401**

Premium Property Specialists (Grampian) Pty Ltd, 07 4055 3278, 0417 159 357, Int +617 4055 3278, +614 1715 955
LEVEL A, BLDG F
LEVEL B, BLDG F

