


Land Title Act 1994; Land Act 1994
Form 21A Version 1

ADDITIONAL SHEET



Sheet 8 of 19

LEVEL A

BUILDING AL

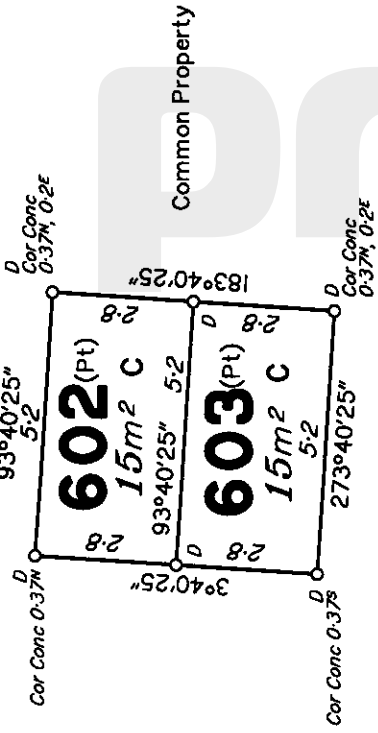

BUILDING AD

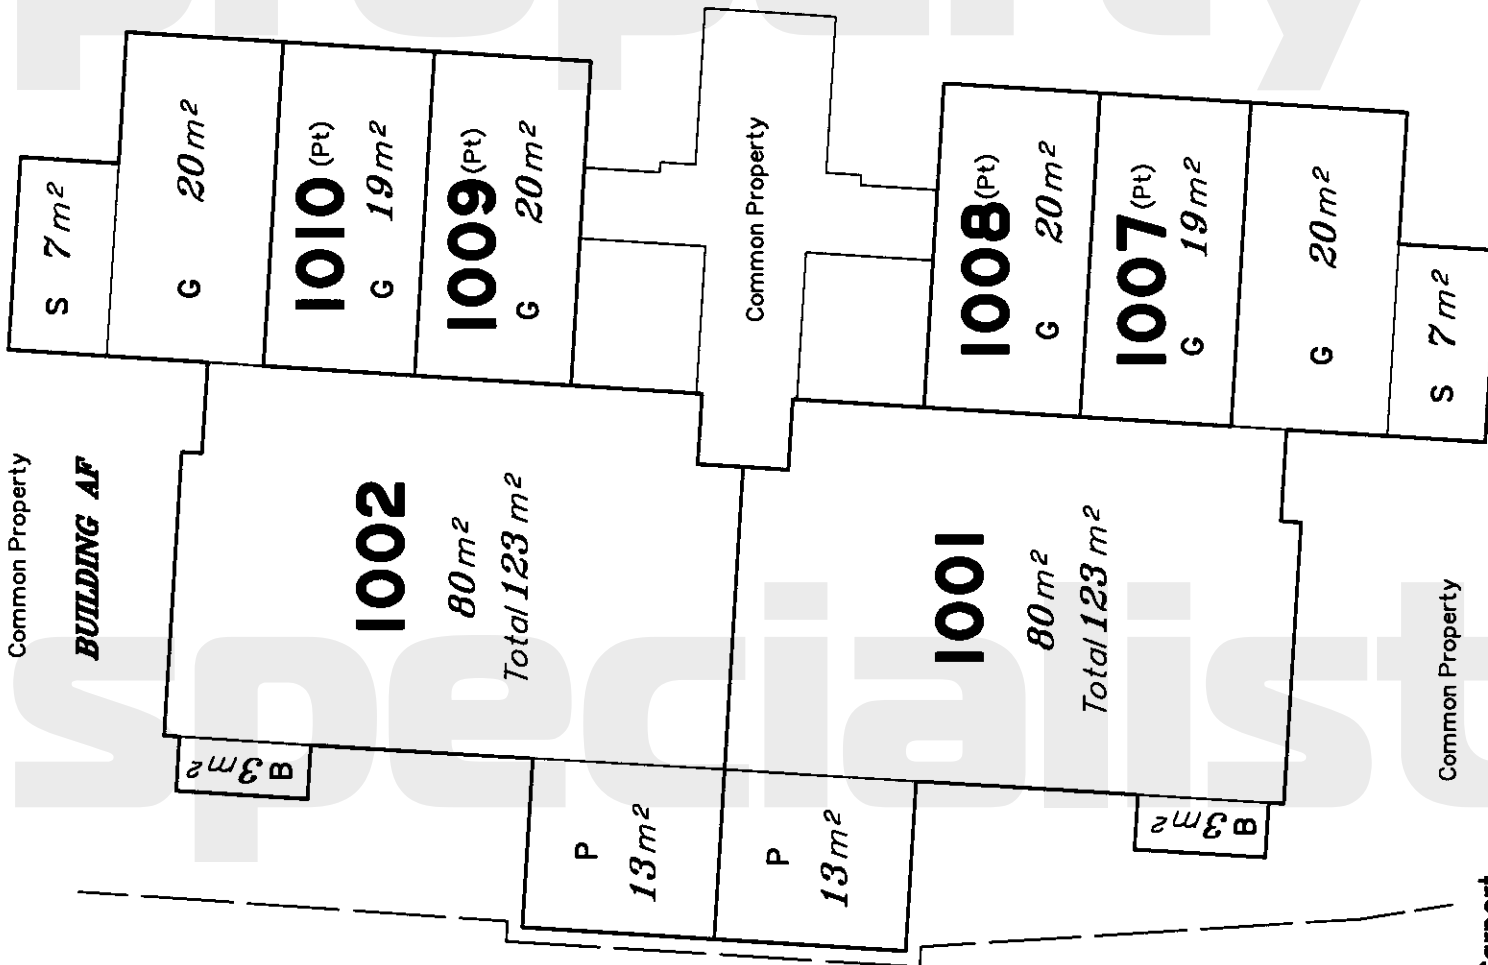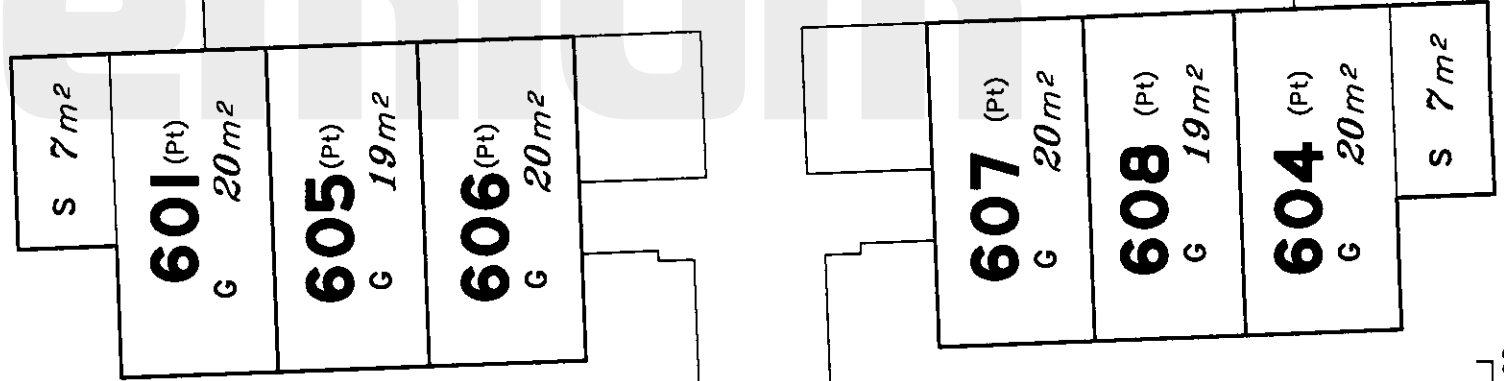


- C - Carport
- G - Garage
- S - Storage
- P - Patio
- B - Balcony

D - Drill Hole in Conc


All boundaries are centreline of structural feature unless shown otherwise.

Scale 1:150 - Lengths are in Metres.

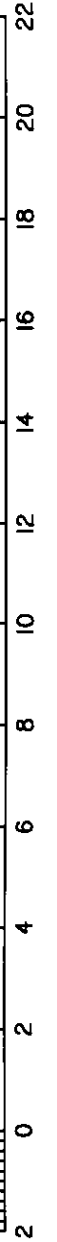

Emt E
SP230793

ADDITIONAL SHEET LEVEL A

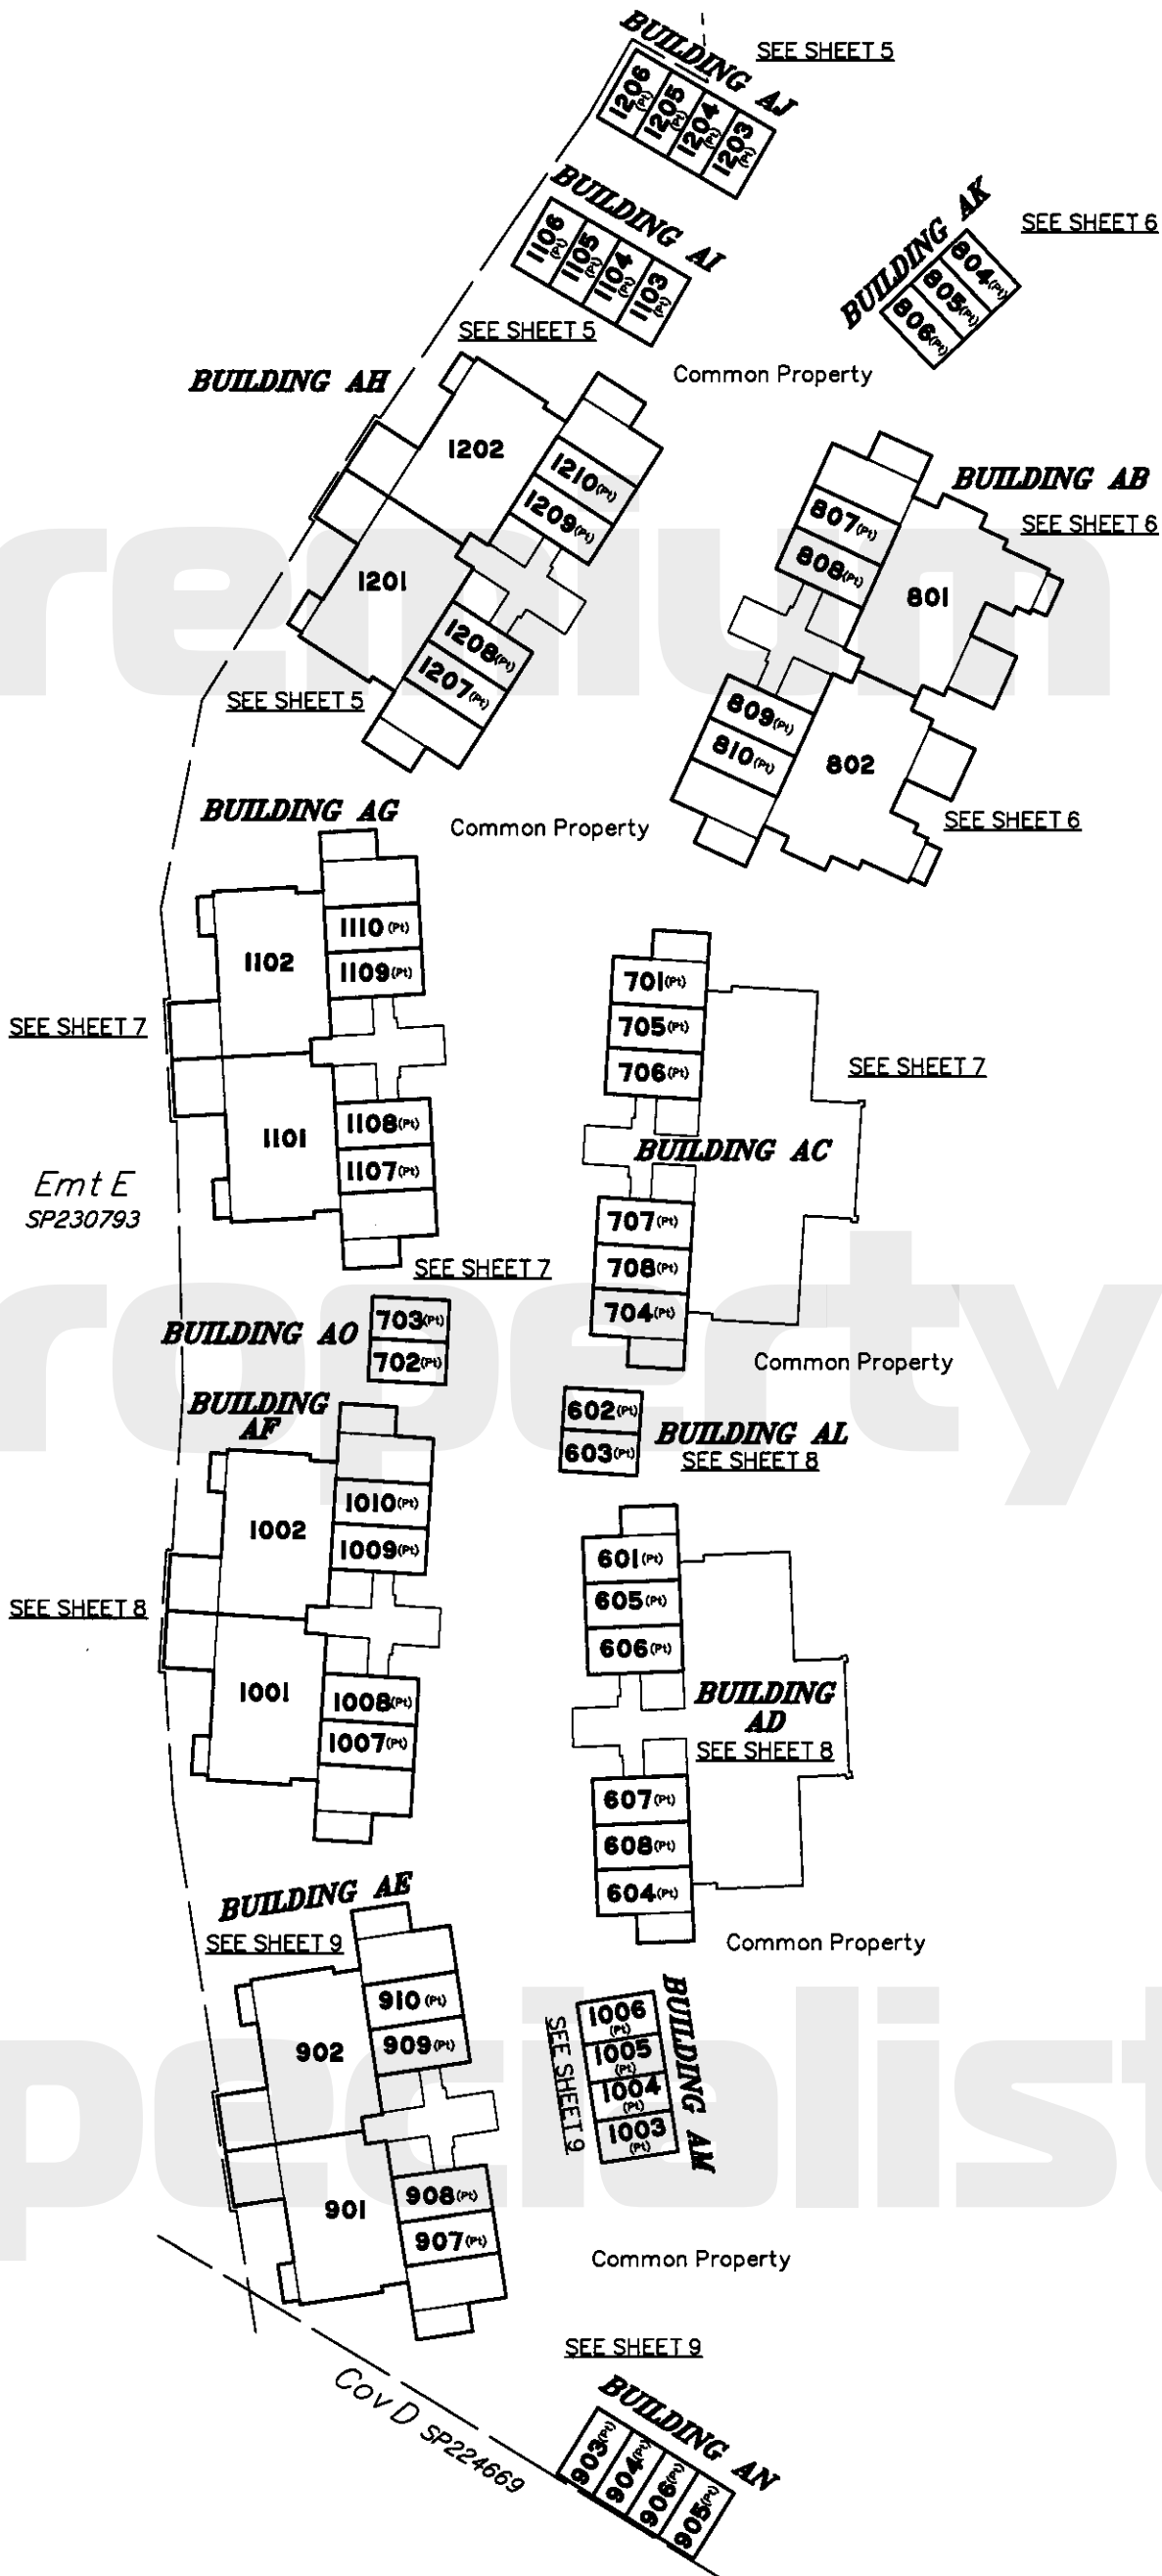

SEE SHEET 7

Emt E
SP230793

SEE SHEET 8

SEE SHEET 9


SEE SHEET 9

SEE SHEET 9

Cov D SP224669

http://premiumpropertyspecialists.com.au

Scale 1:500 - Lengths are in Metres.

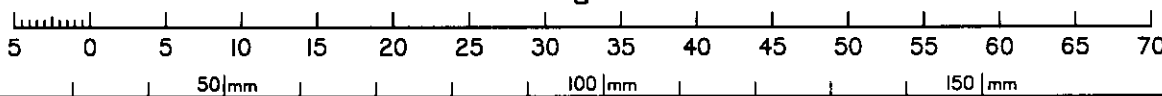

State copyright reserved.

Insert Plan Number **SP231859**